


EUROPEAN OFFSHORE WIND 2009 Conference & Exhibition

14 - 16 September, Stockholm, Sweden



CONTACT:
 ONSITE OPERATIONS, TECHNICAL FORMS
 AND EXHIBITORS SUPPORT
 Dianne Wright
 dianne.wright@inside-events.co.uk
 Tel : +44 2476 51 00 15
 STAND SALES
 Sanna Heinonen
 sh@eweia.org
 Tel: 0032 2400 1093
 www.offshorewind2009.info

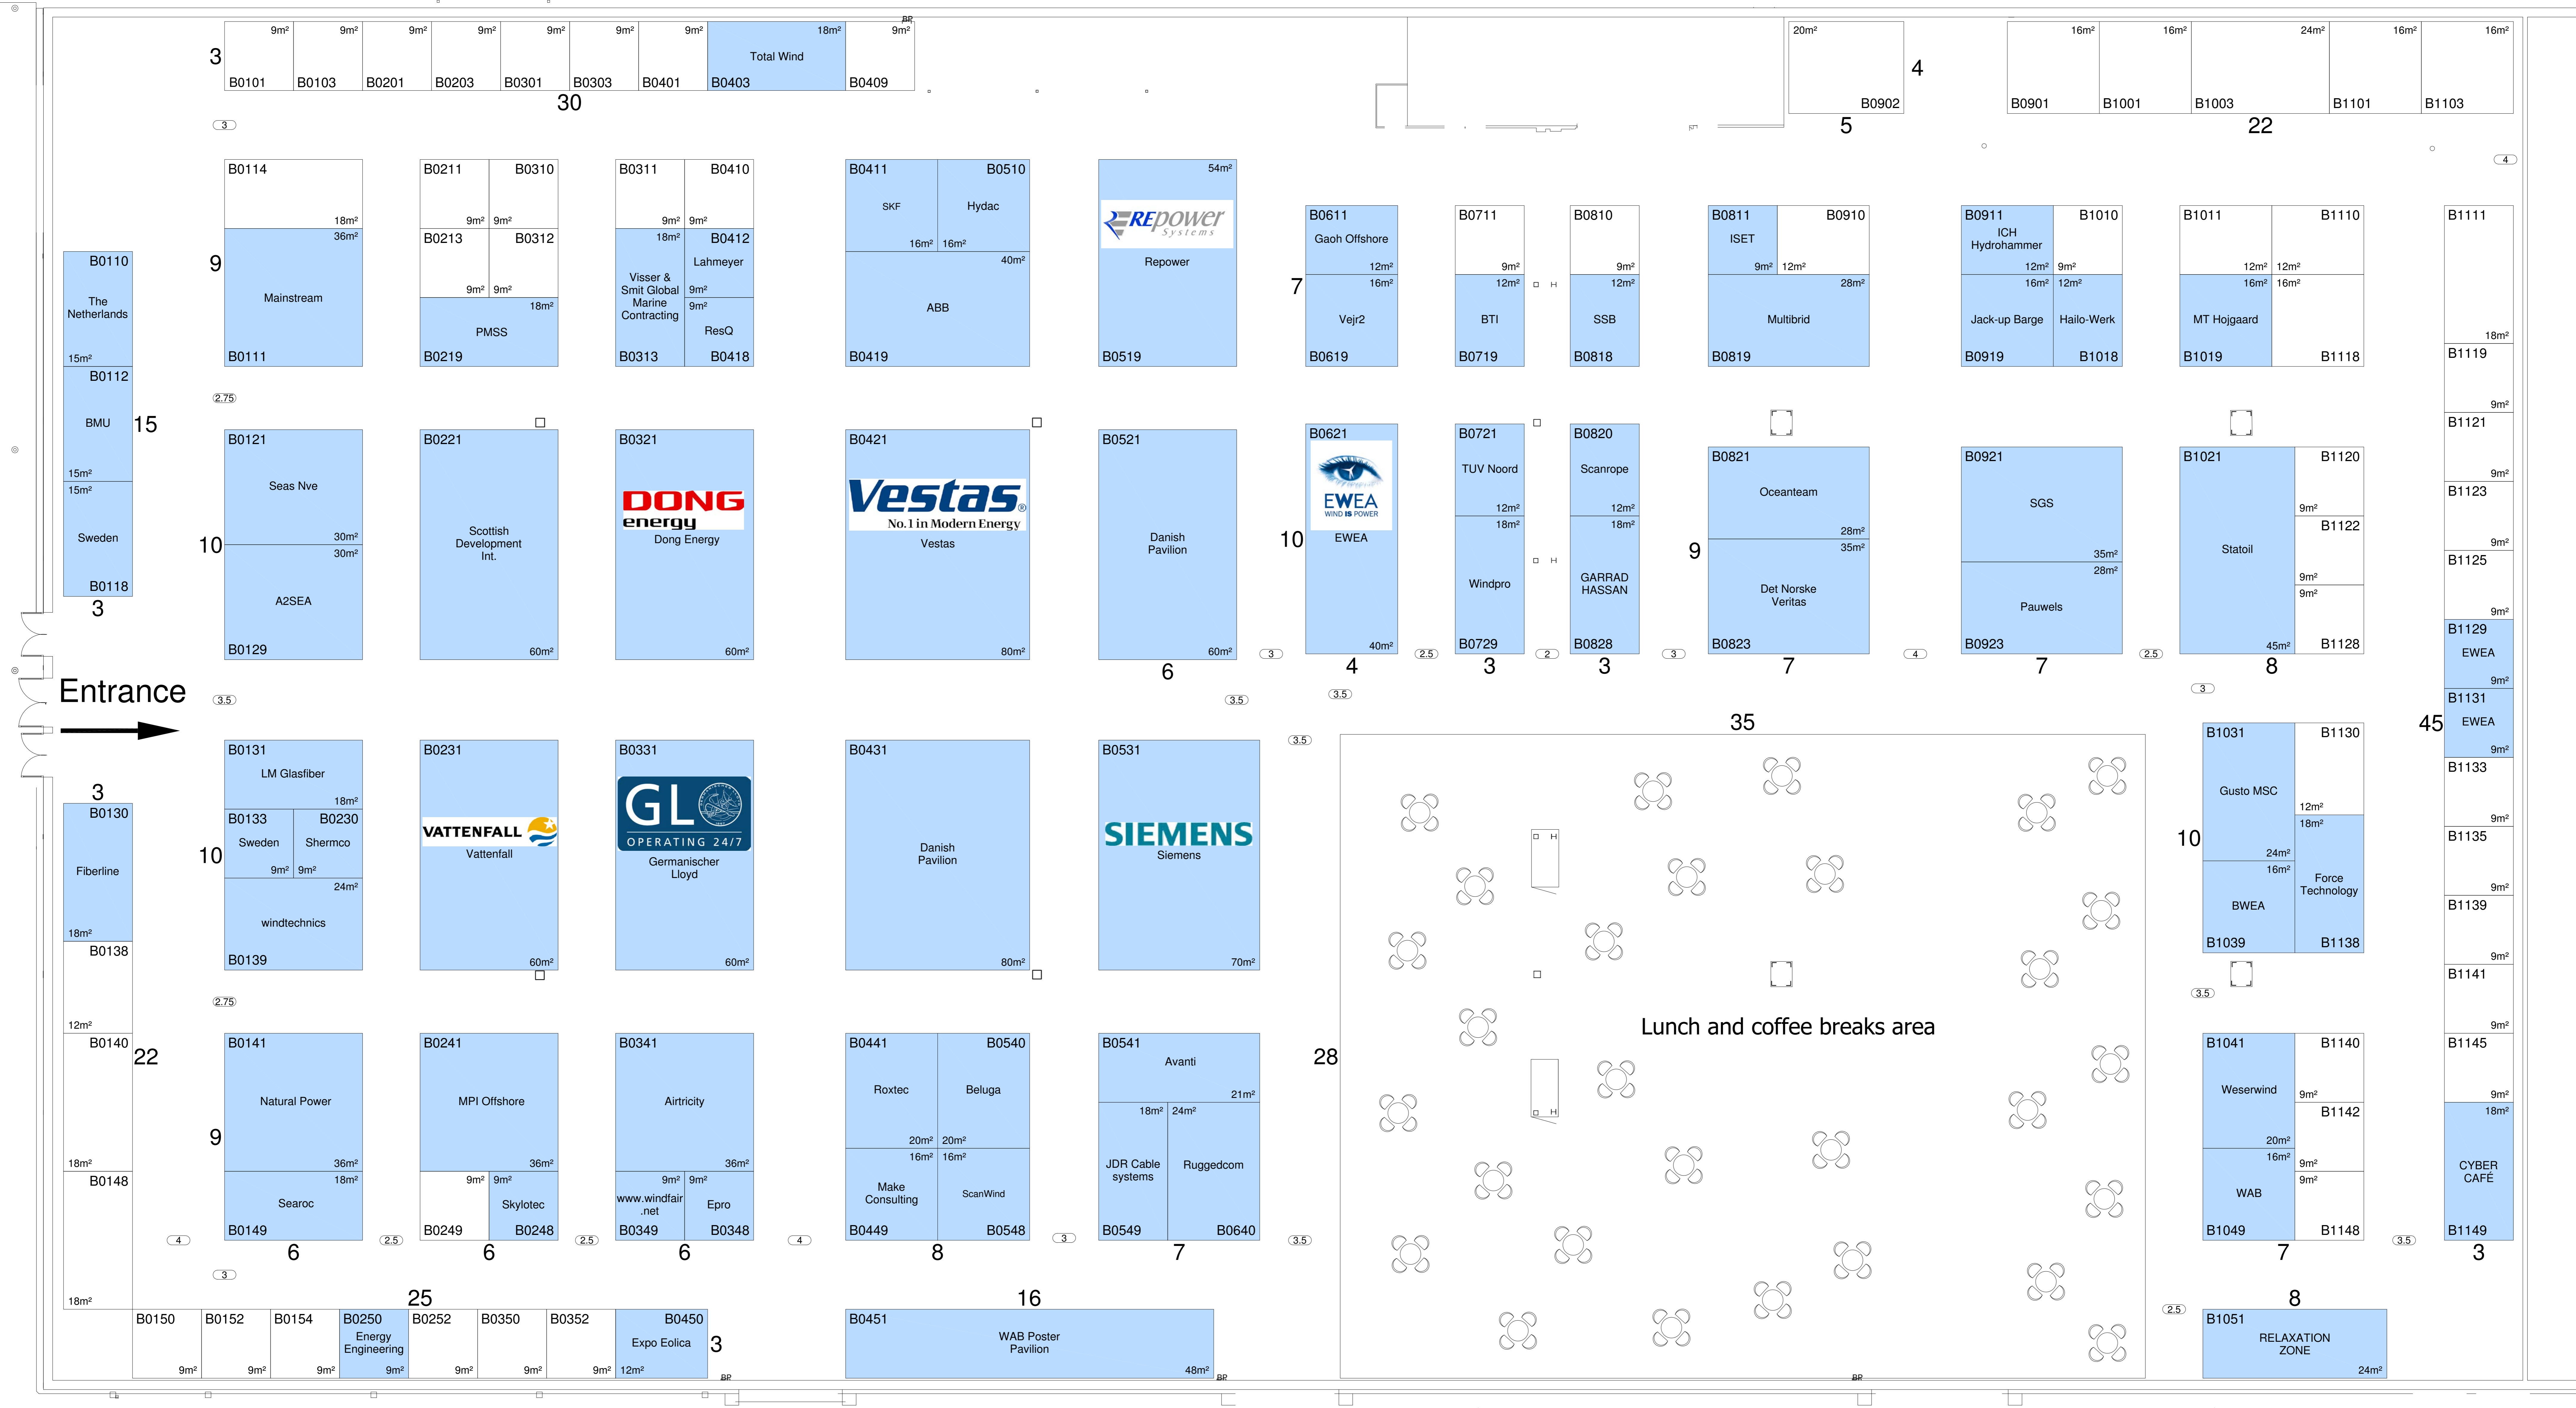

LAST AMENDED
2nd September 2008

SCALE IN METRES

DETAILED SCALING OF THIS DRAWING SHOULD BE AVOIDED
 DUE TO DISTORTION IN REPRODUCTION. IF IN DOUBT PLEASE
 TELEPHONE (01252) 811163

Layout Subject to Alteration at the
 Discretion of the Organiser

DRAWN BY

18-22 Albert Street, Fleet, Hampshire, GU51 3RJ
 T +44(0)1252 811163



Exhibition Contract

Fax back to +32 2 546 19 44



EUROPEAN
OFFSHORE WIND 2009

14-16 September 2009

Contact Sanna Heinonen: + 32 2 400 1093, sh@ewea.org

For an up-to-date floor plan and exhibitor list visit www.offshorewind2009.info

EXHIBITING COMPANY

COMPANY NAME

CONTACT PERSON MR. / MS. / MRS.

ADDRESS

POSTCODE

TOWN

COUNTRY

TELEPHONE

FAX

EMAIL

WEBSITE

VAT NO.

CATEGORY

- | | | |
|---|--|--|
| <input type="checkbox"/> Association (trade/export/development/environment) | <input type="checkbox"/> EU Association | <input type="checkbox"/> Other |
| <input type="checkbox"/> Certification/ Classification Body | <input type="checkbox"/> Event Organiser | <input type="checkbox"/> R&D / University / Institute |
| <input type="checkbox"/> Component/Material/Equipment Manufacturer | <input type="checkbox"/> Finance / Insurance / Legal Services | <input type="checkbox"/> Utility / Power generation / Energy company |
| <input type="checkbox"/> Consultancy / Engineering Firms | <input type="checkbox"/> Foundations and Construction Contractor | <input type="checkbox"/> Wind Turbine Manufacturer |
| <input type="checkbox"/> Developer/ Project Development | <input type="checkbox"/> Information Provider | |
| <input type="checkbox"/> Electrical Systems | <input type="checkbox"/> Offshore Contractor / Logistics | |

For co-exhibitors please use separate sheet and include detailed information (as above).

Note co-exhibitors will be charged at 250 EUR + VAT each, in order to cover the administration cost and the 35 word description in the exhibition catalogue.

Notwithstanding the 250 fee noted above, and unless they are part of a Pavilion, co-exhibitors who are not EWEA members must pay the non-member rate for the m² used and need to provide this figure upon registration.

INVOICE DETAILS (IF DIFFERENT FROM ABOVE)

COMPANY NAME

CONTACT PERSON MR. / MS. / MRS.

ADDRESS

POSTCODE

TOWN

COUNTRY

TELEPHONE

FAX

EMAIL

WEBSITE

VAT NO.

WE WOULD LIKE TO BOOK

M²

PREFERRED STAND LOCATION

MEMBER ⁽¹⁾

RATE

NON MEMBER

RATE

Full service

o EUR 350 PER M2 (2)

o EUR 480 PER M2 (2)

Space only

o EUR 290 PER M2 (2)

o EUR 420 PER M2 (2)

(1) Membership rate is reserved exclusively for those organisations who pay a direct membership fee to EWEA, SVIF.

(2) All prices are per m² and are excluding Swedish VAT.

Remarks

For conditions and terms of payment please read the exhibition policies as outlined on the exhibition pages at www.offshorewind2009.info

Location of stands will be allocated on a first come, first serve basis according to availability.

The discounted members' rate will only be valid for companies that remain a member of EWEA until 2010.

Price includes:

1 free 35 word description in the exhibition catalogue

1 free exhibitor staff pass incl. lunches and coffee breaks per booked 9m²

1 free conference pass per exhibition stand

A direct link from the exhibitors list to the exhibitors' website

PAYMENT

CREDIT CARD (Visa, Eurocard, MasterCard)

CREDIT CARD NUMBER

EXPIRY

SIGNATURE

PAYMENT

BANK TRANSFER

Account name – European Wind Energy Association

Bank: Fortis Bank Quartier Leopold, Place du Luxembourg, Brussels 1050, Belgium

Account number 210-0377413-38 (EUR account) BIC code: GEBABEBB IBAN code: BE24210037741338

By signing, I confirm that I agree with the exhibition policies, as outlined on the exhibition pages at www.offshorewind2009.info

DATE

STAMP / SIGNATURE

